

Eastern access entrance



APSARA AUTHORITY

Department of Conservation
of the Monuments in Angkor
Park and Preventive
Archaeology (DCMA)

Project title:

Reinforcement of Eastern
Entrance, Angkor Wat

Objective:


Analysis of Building Feature

1. Analysis of material
2. Analysis of structure
3. Analysis of Pathology



Draw by:

1. Phin Vichasachara
2. Srun Tech
3. Put Bros
4. Nut Peng
5. Leam Leav

Date: 23/05/2019 Scale: 1/70

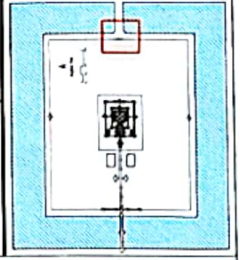

- Legends:**
- Water pressure
 - Dévers
 - Demolished movement
 - Gap opening
 - Alteration (indicate the limit of alteration)
 - Crushing

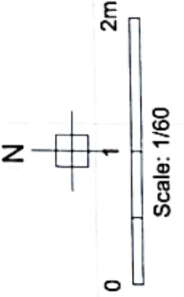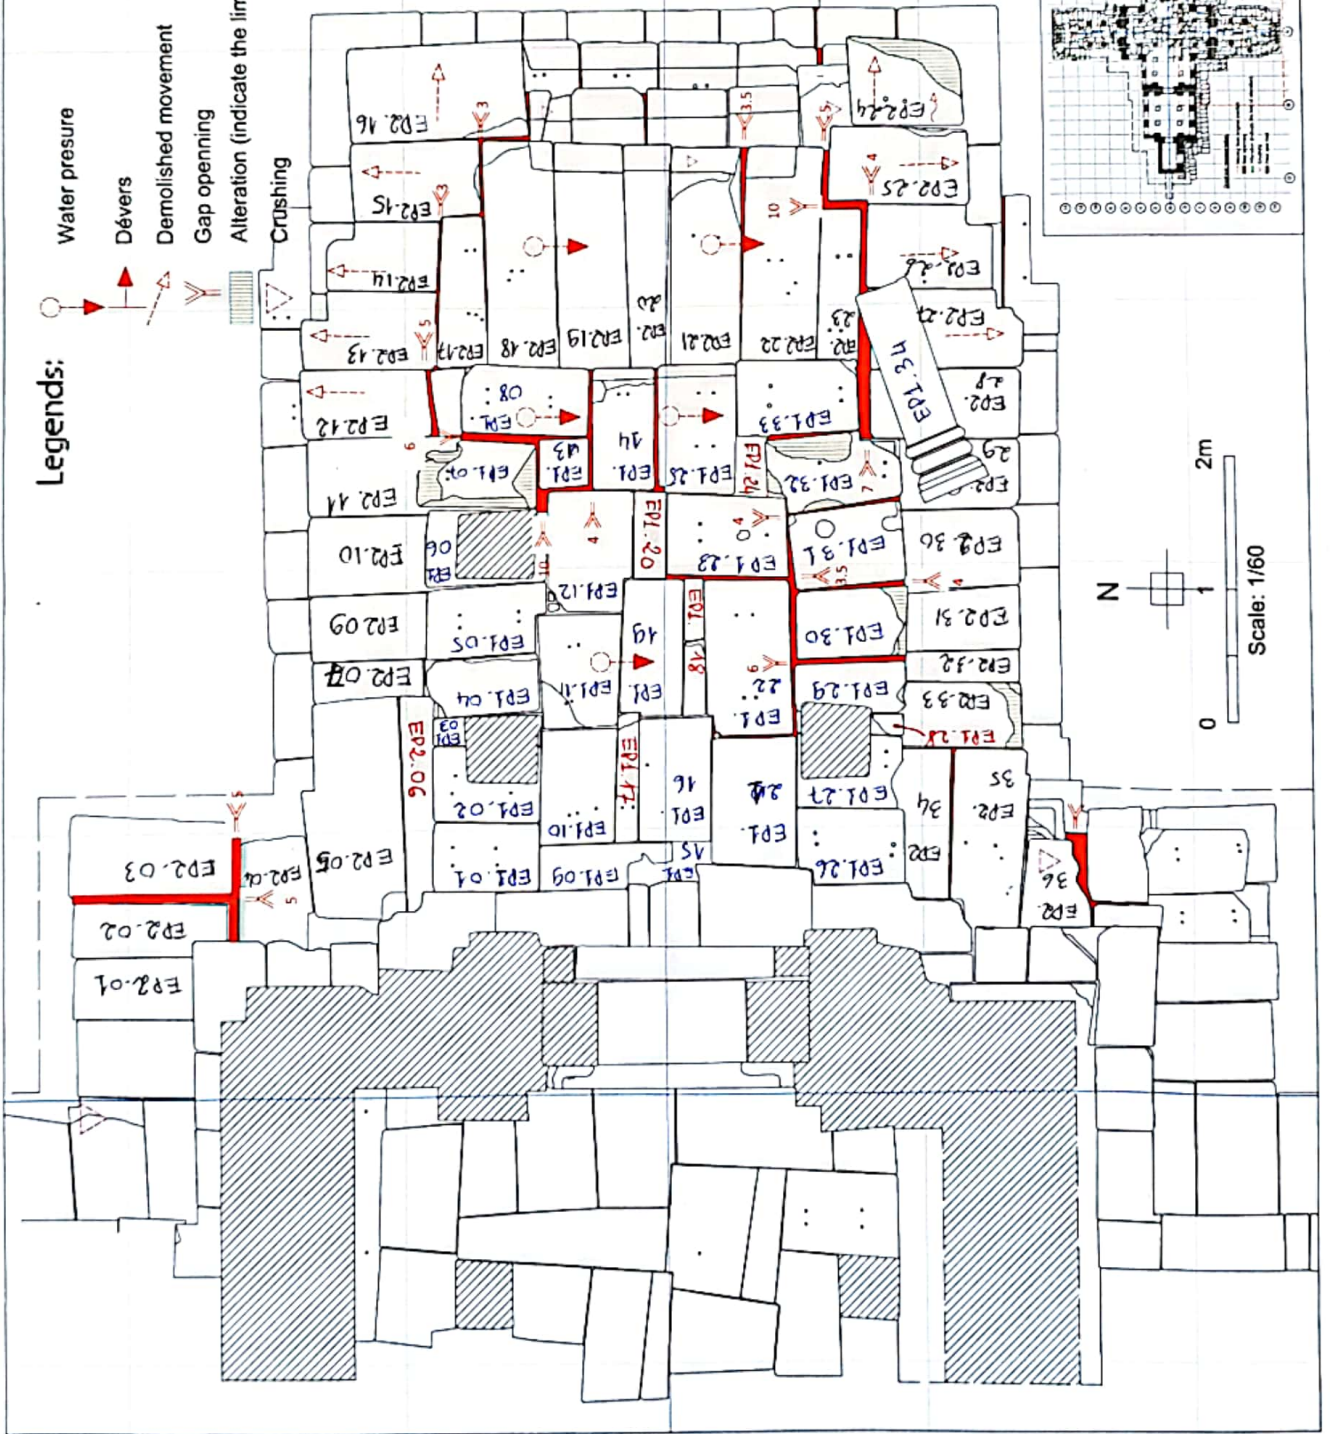

Scale: 1/60