


Eastern access entrance

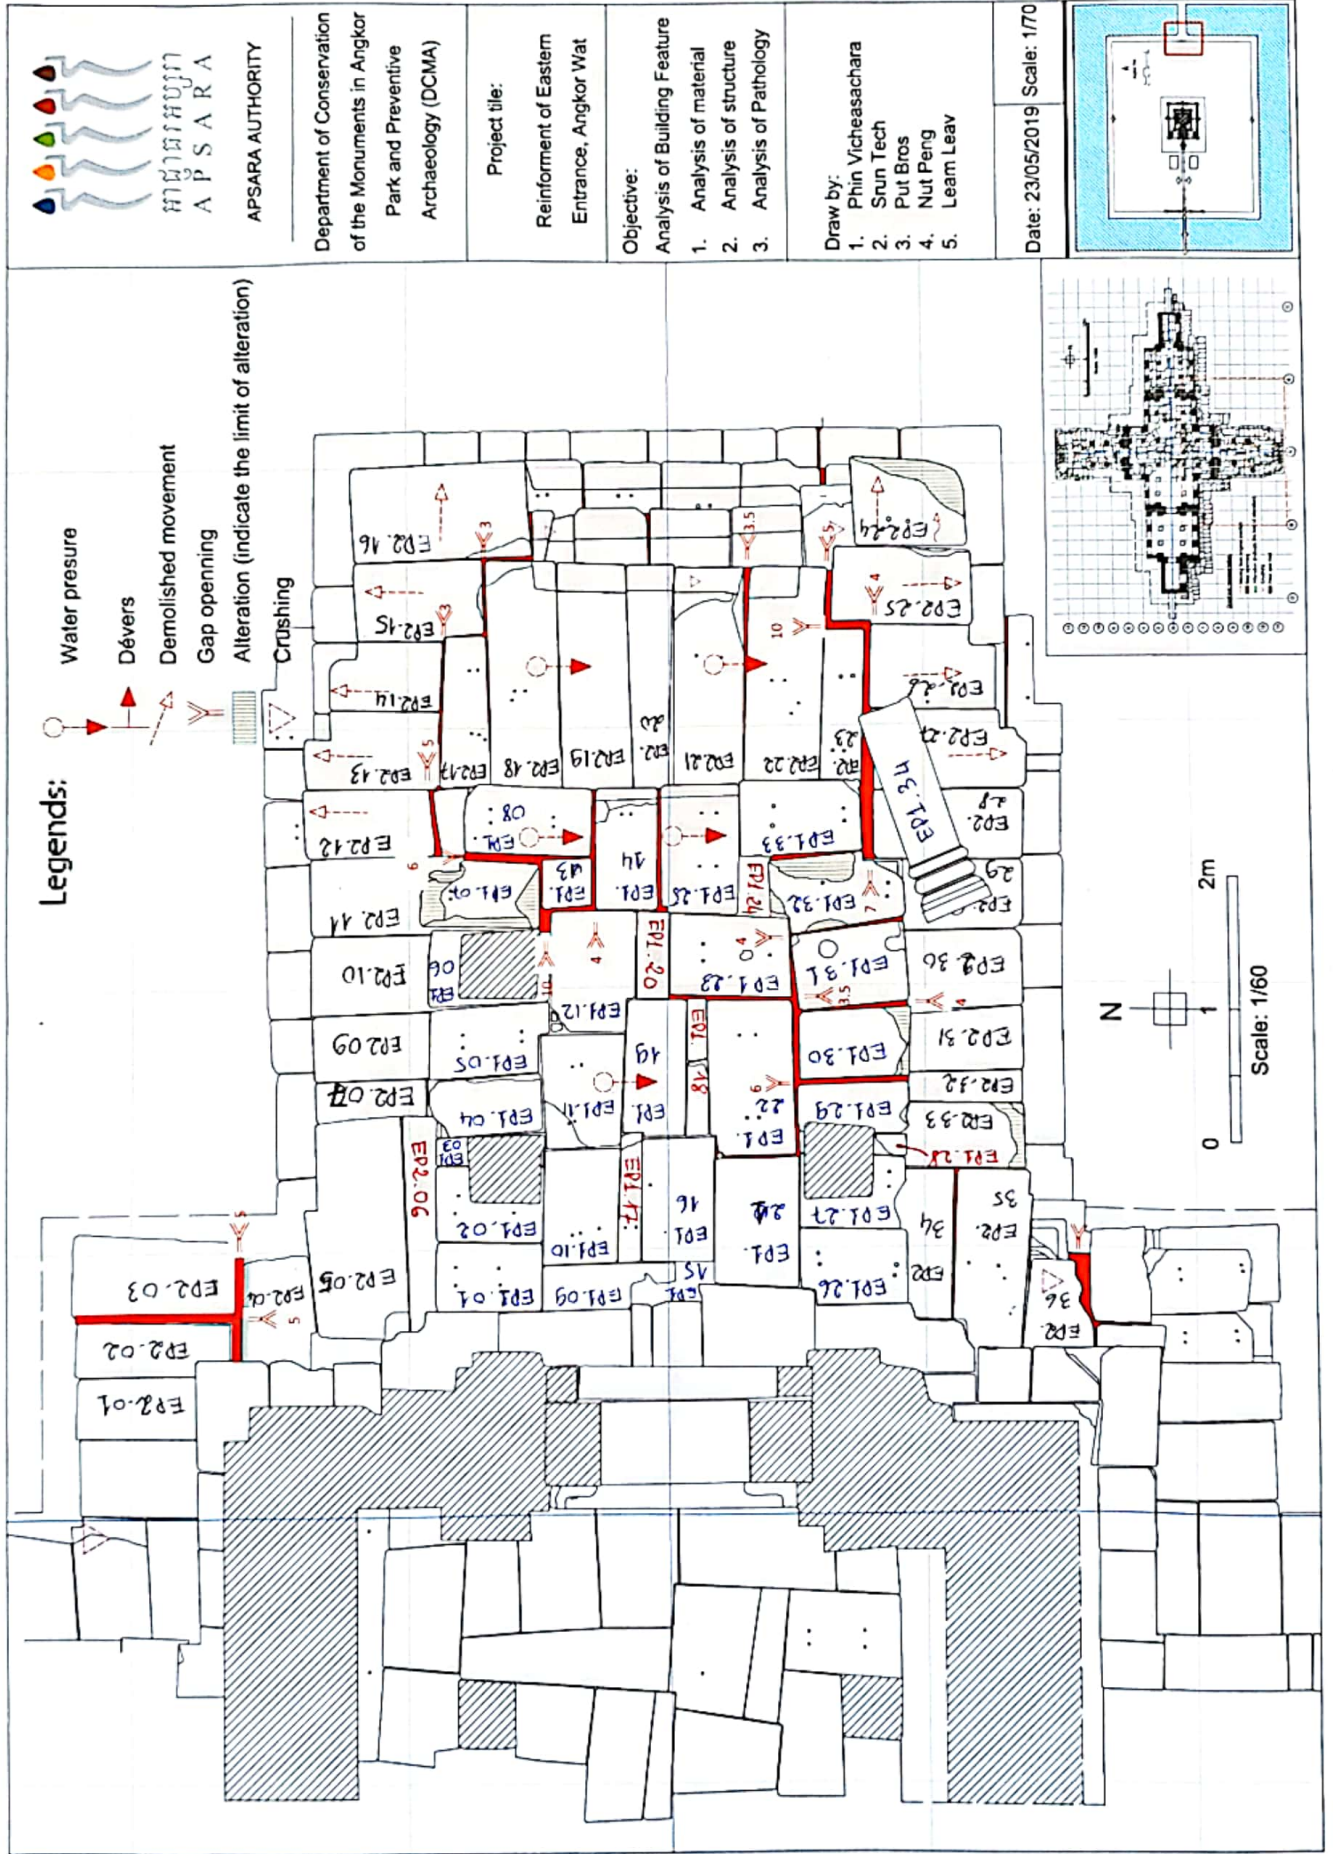

Department of Conservation of the Monuments in Angkor Park and Preventive Archaeology (DCMA)

Project title:
Reinforcement of Eastern Entrance, Angkor Wat

Objective:
Analysis of Building Feature

1. Analysis of material
2. Analysis of structure
3. Analysis of Pathology

Draw by:
1. Phin Vichasachara
2. Srun Tech
3. Put Bros
4. Nut Peng
5. Leam Leav

Date: 23/05/2019 Scale: 1/70

